

1

2

3

4

5

6


D

C


B

A


11/8/2023 12:10:34 PM

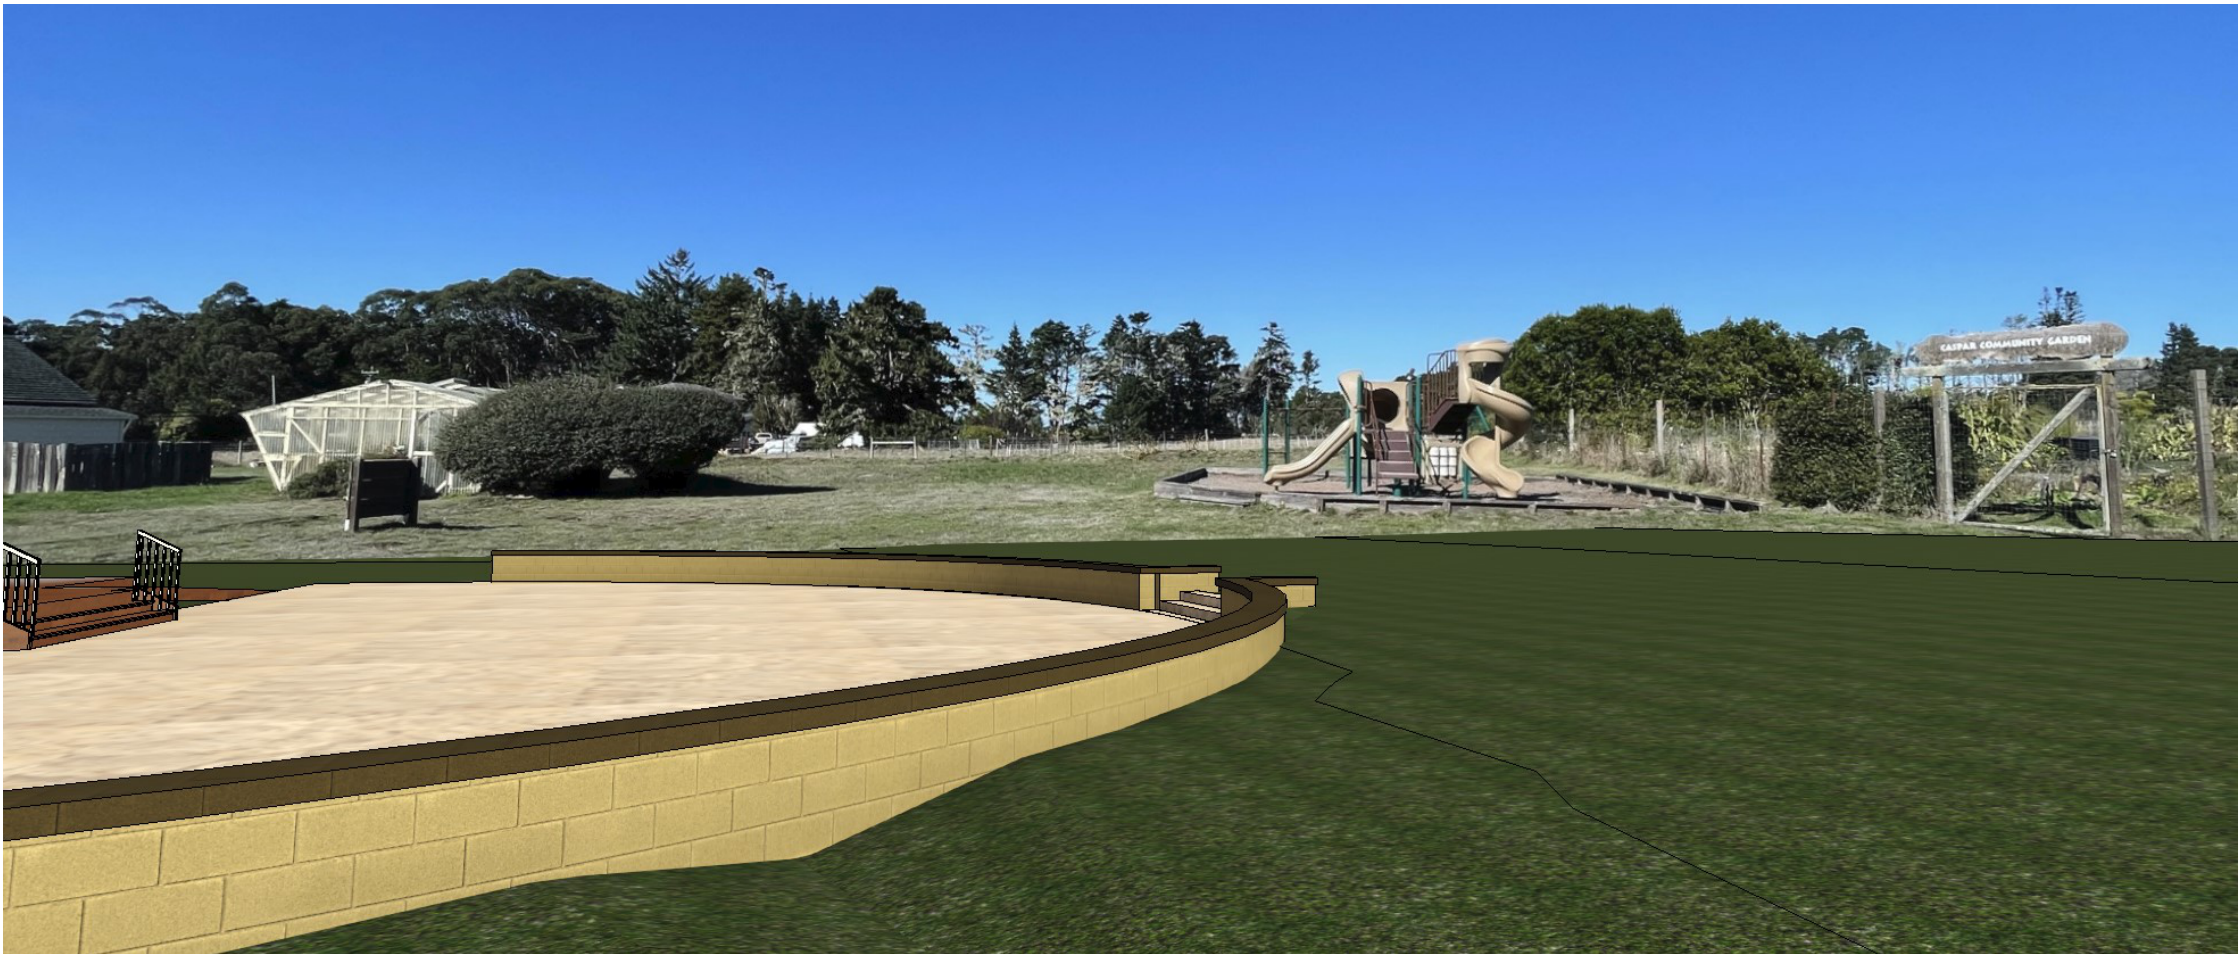

2 3D VIEWING NORTH
1/8" = 1'-0"

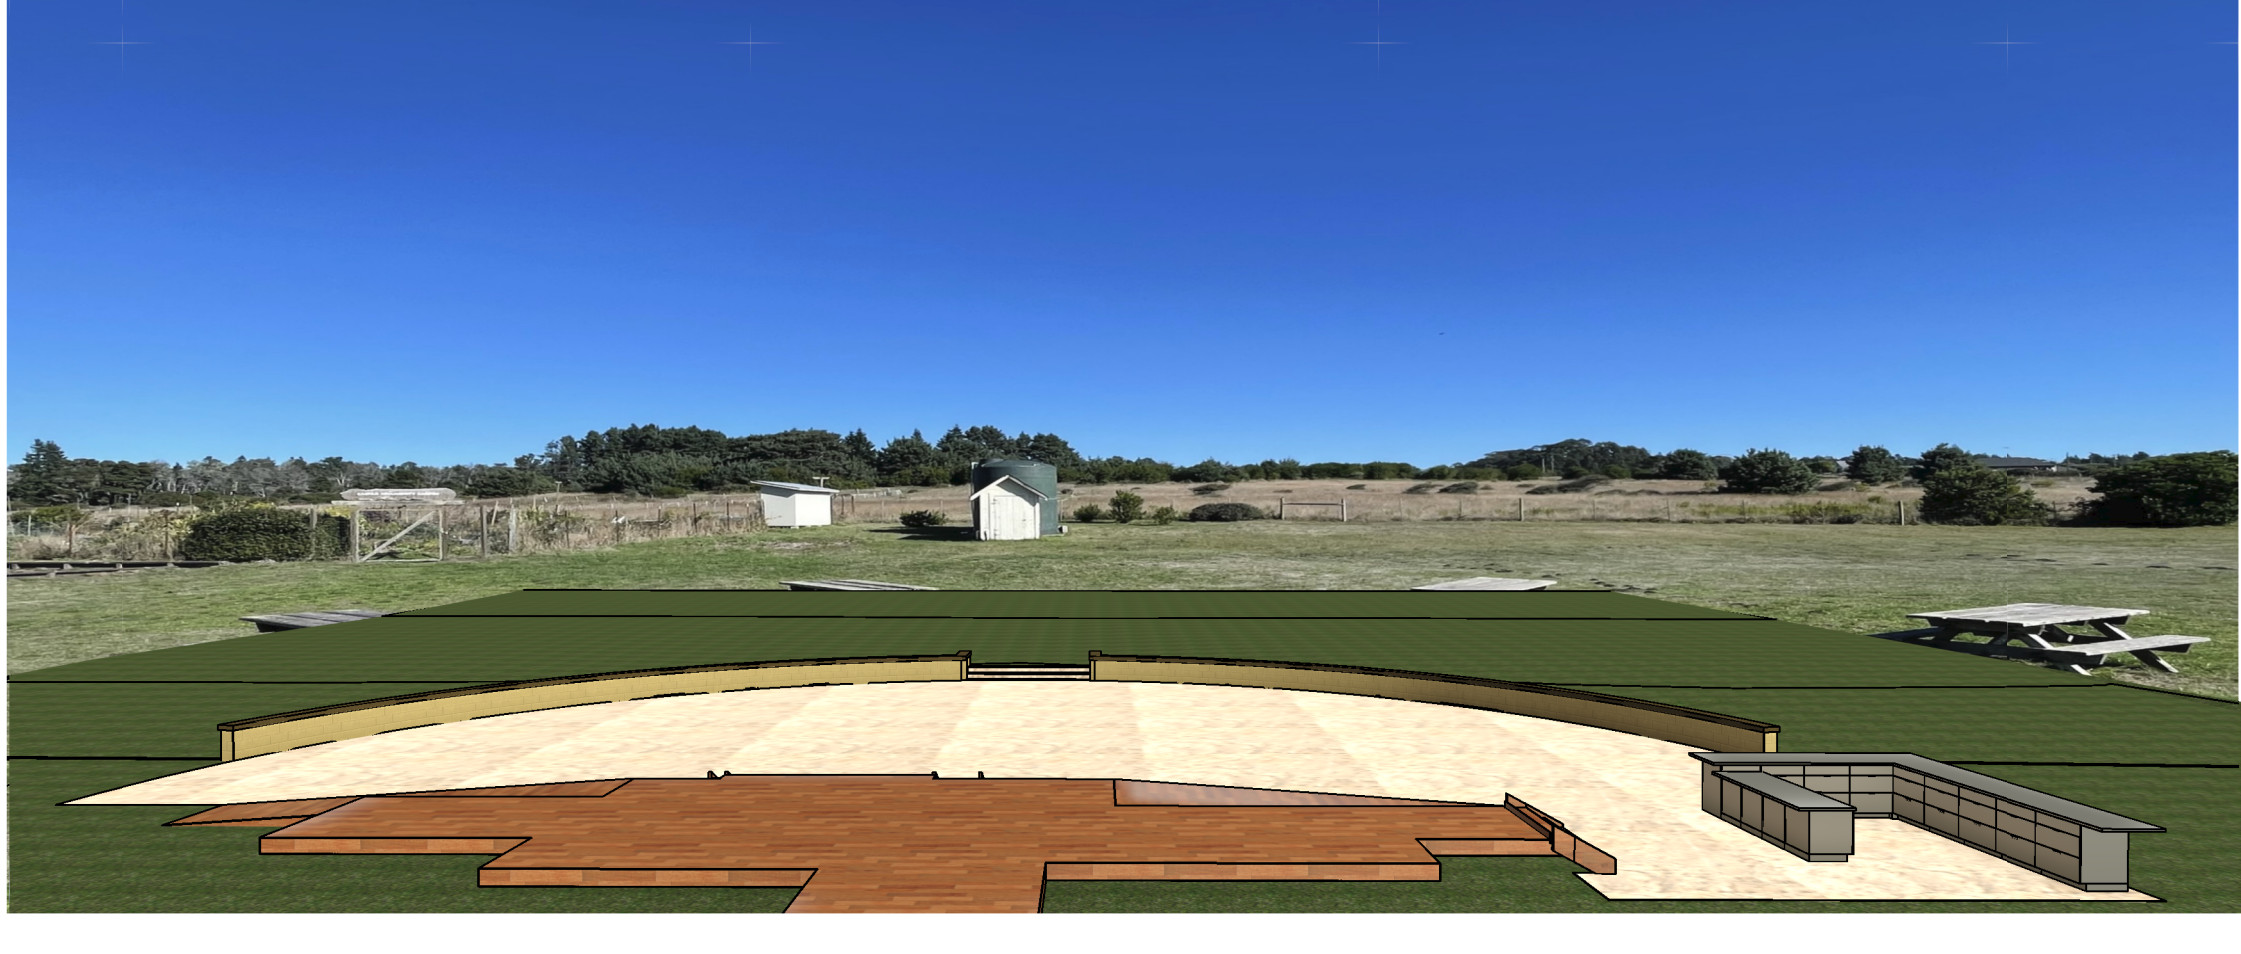

1 3D VIEWING EAST

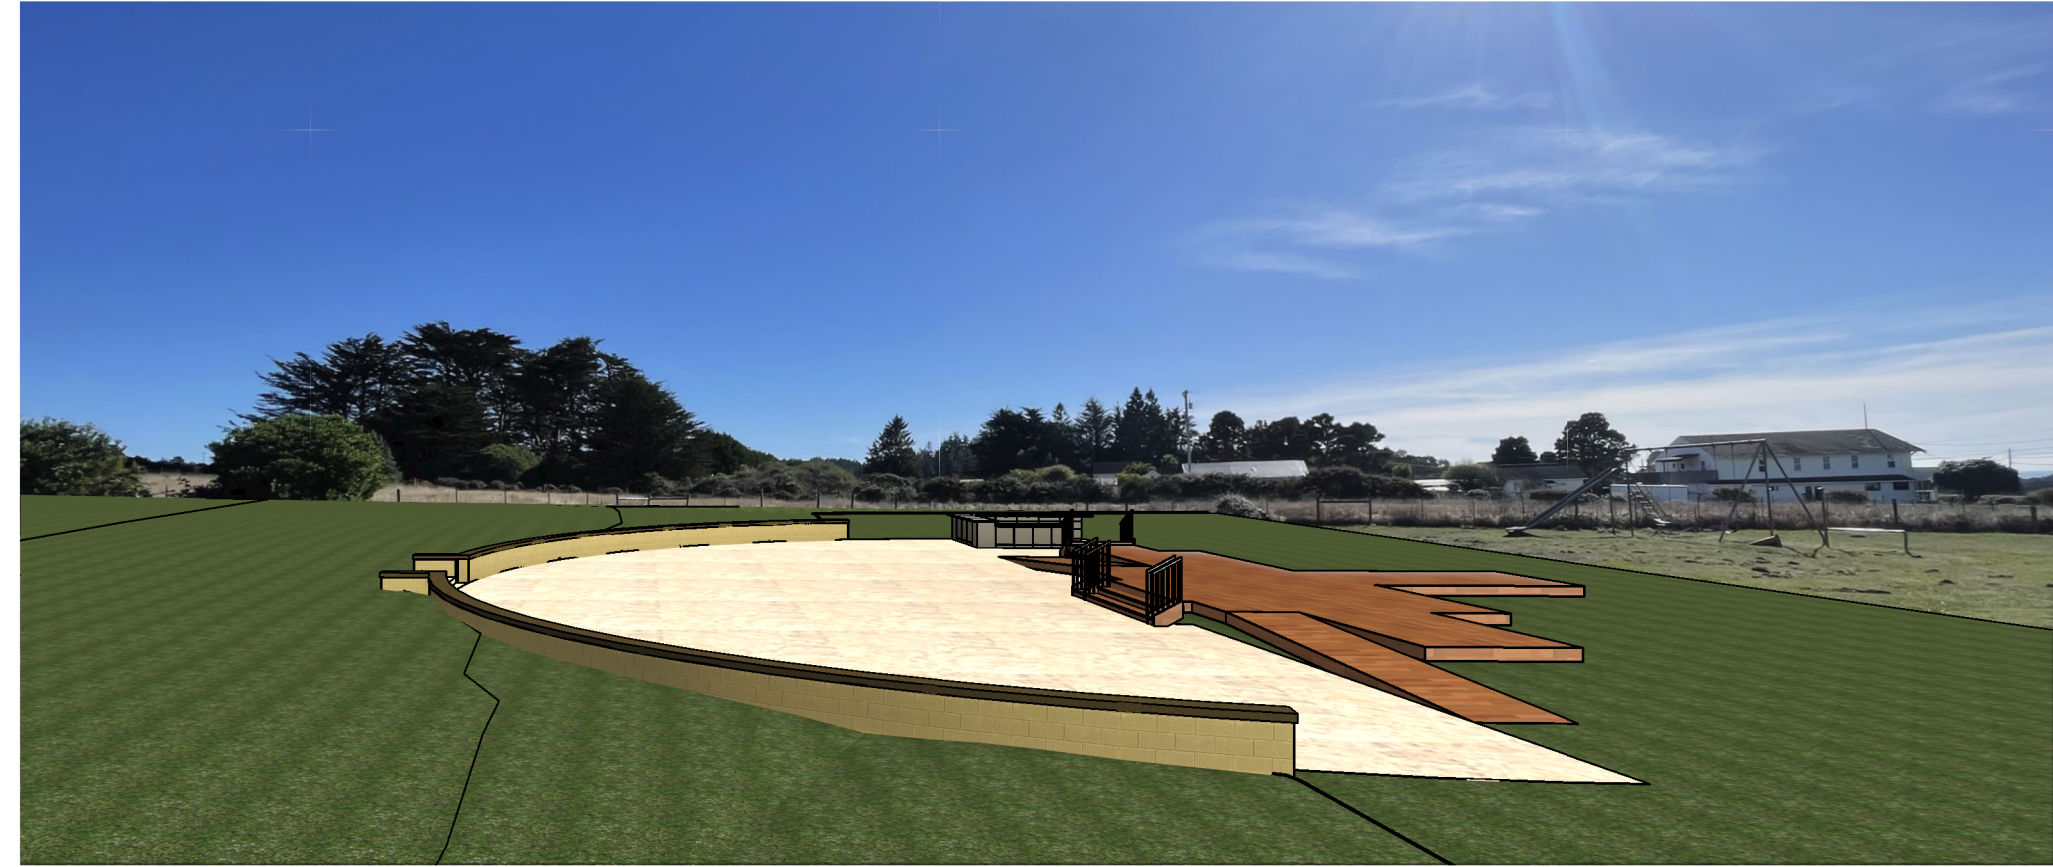

3 3D VIEWING SOUTH



4 3D VIEWING WEST

NEWBERGER & ASSOCIATES

TODD NEWBERGER
ARCHITECT - CA LIC. C-31047
435 NORTH MAIN STREET
FORT BRAGG, CA 95437
TODD@LSNDESIGN.COM
707/561-0911

LSNDESIGN.COM

PATIO
ILLUSTRATIONS

CASPAR COMMUNITY
CENTER PATIO

15051 CASPAR RD.
CASPAR, CA 95420

ISSUE DATE
REVISIONS
△

DRAWN	TN
CHECKED	TN
DATE	11.8.2022
SCALE	1/8" = 1'-0"
SHEET	
A1.3	
OF	SHEET